


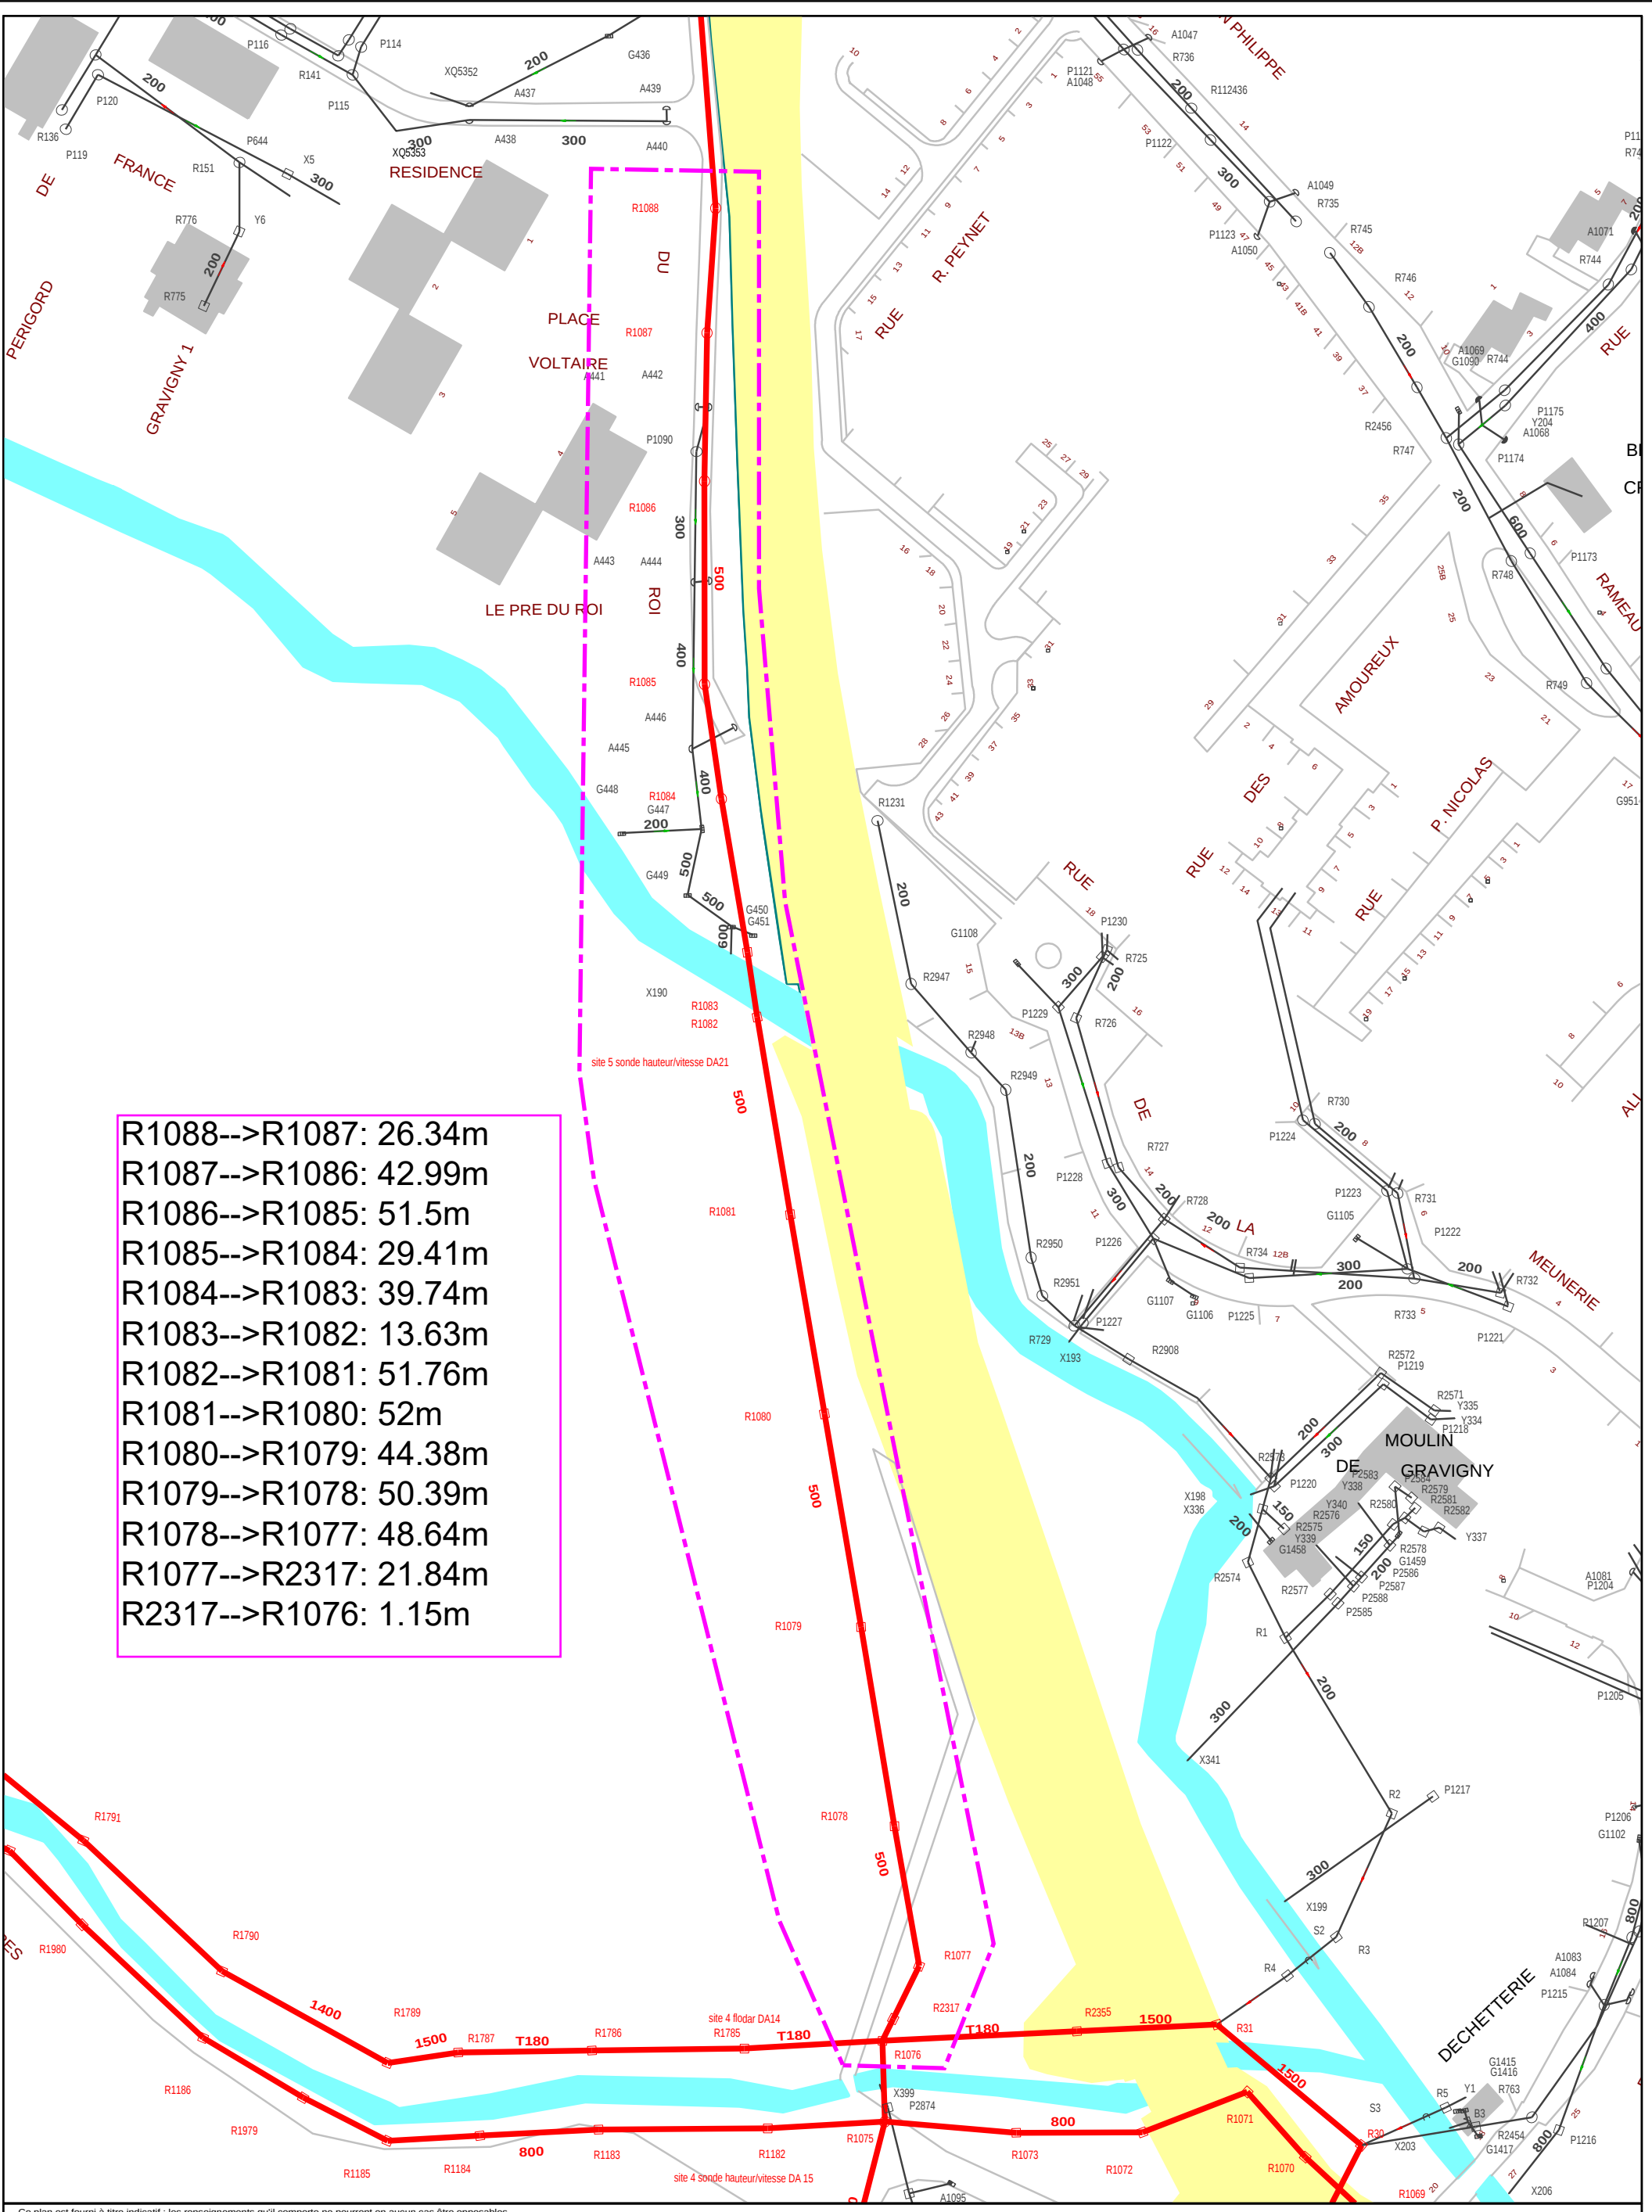

R1088-->R1087: 26.34m
R1087-->R1086: 42.99m
R1086-->R1085: 51.5m
R1085-->R1084: 29.41m
R1084-->R1083: 39.74m
R1083-->R1082: 13.63m
R1082-->R1081: 51.76m
R1081-->R1080: 52m
R1080-->R1079: 44.38m
R1079-->R1078: 50.39m
R1078-->R1077: 48.64m
R1077-->R2317: 21.84m
R2317-->R1076: 1.15m